
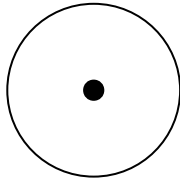


PERMIT FEE: Additional square yards \$ _____ Inspection fee \$ _____ TOTAL \$ _____	BOROUGH OF NEW BRIGHTON (724) 846-1870 or (724) 843-0502 <u>UTILITY SKETCH</u> SURFACE OPENING	DEPT. USE ONLY APPLICATION NO. _____ CLOSE OUT INSP. DATE _____ INSPECTOR: _____ CLOSE-OUT DATE: _____
--	--	---

APPLICANT _____	APPLICATION DATE _____	JOB DATE _____
CONTACT PERSON _____		TELEPHONE NO. (_____) _____
MUNICIPALITY _____	STREET NAME _____	NEAREST INTERSECTION _____
REASON FOR OPENING(S) _____		SIZE OF OPENING(S) _____ (NEATLY SKETCH BELOW)
INDICATE DISTANCE AND DIRECTION TO NEAREST INTERSECTION _____ (NORTH, SOUTH, EAST, WEST)		

TYPE OF PAVEMENT: BITUMINOUS _____ STABILIZED _____ CONCRETE _____ CONCRETE WITH BITUMINOUS SURFACE _____	TYPE OF SHOULDER: BITUMINOUS _____ STABILIZED _____ OTHER _____	SHOW NORTH 
---	--	---

LEGAL RIGHT OF WAY _____ EDGE OF SHOULDER (CURB) _____ EDGE OF PAVEMENT _____ <hr style="border: 2px solid black;"/> EDGE OF PAVEMENT _____ EDGE OF SHOULDER (CURB) _____ LEGAL RIGHT OF WAY _____	HOUSE # <input type="checkbox"/> _____ HOUSE # <input type="checkbox"/> _____
---	--

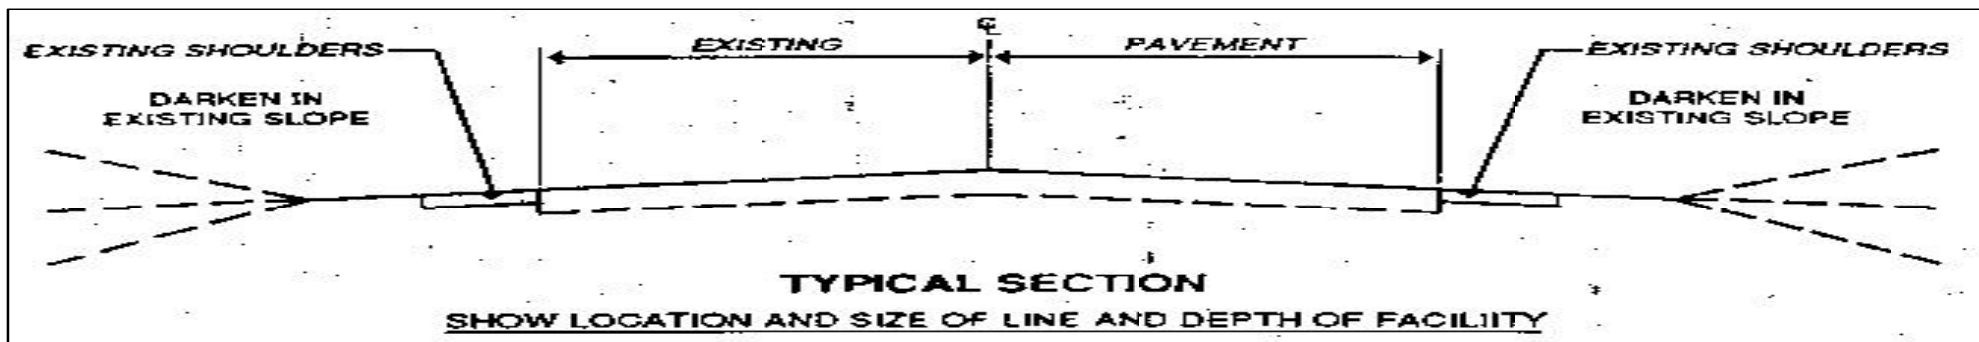

DIRECTIONS

1. SHOW LOCATION AND DIMENSIONS OF SURFACE OPENINGS (Scaled Proportionally).
2. SHOW RELATED HIGHWAY FEATURES (Poles, Inlets, Guiderails, Pipes, Manholes, Mains, Laterals, Bore Pits, Etc.).
3. SHOW INTERSECTION WHEN APPLICABLE.
4. ALL REFERENCES ARE TO PENNSYLVANIA CODE TITLE 67 TRANSPORTATION.
5. SUBMIT A TRAFFIC CONTROL PLAN AS PER PUBLICATION 203.
6. ALL OPENINGS MUST BE SAW-CUT FOR FINAL CLOSE-OUT.
7. ALL BACKFILL MATERIAL MUST BE COMPACTED 4" IN LAYERS (8" If Vibratory Equipment Is Used).
8. FOR ALL RESTORATION, REFER TO REGULATION 45.8 AND PUBLICATION 408.
9. FOR FINAL CLOSE-OUT, SEAL ALL JOINTS WITH AC 20 AND CONTACT THE BOROUGH PERMIT SUPERVISOR AT (724) 843-0502.
10. FOR BORINGS, INDICATE THE LOCATION AND THE SIZE OF THE BORING PITS AND THE SIZE OF THE CASING AND CARRIER PIPES.

